


Floor Plan

Thursday, 13 February 2025 1:34 PM

Approved for Construction

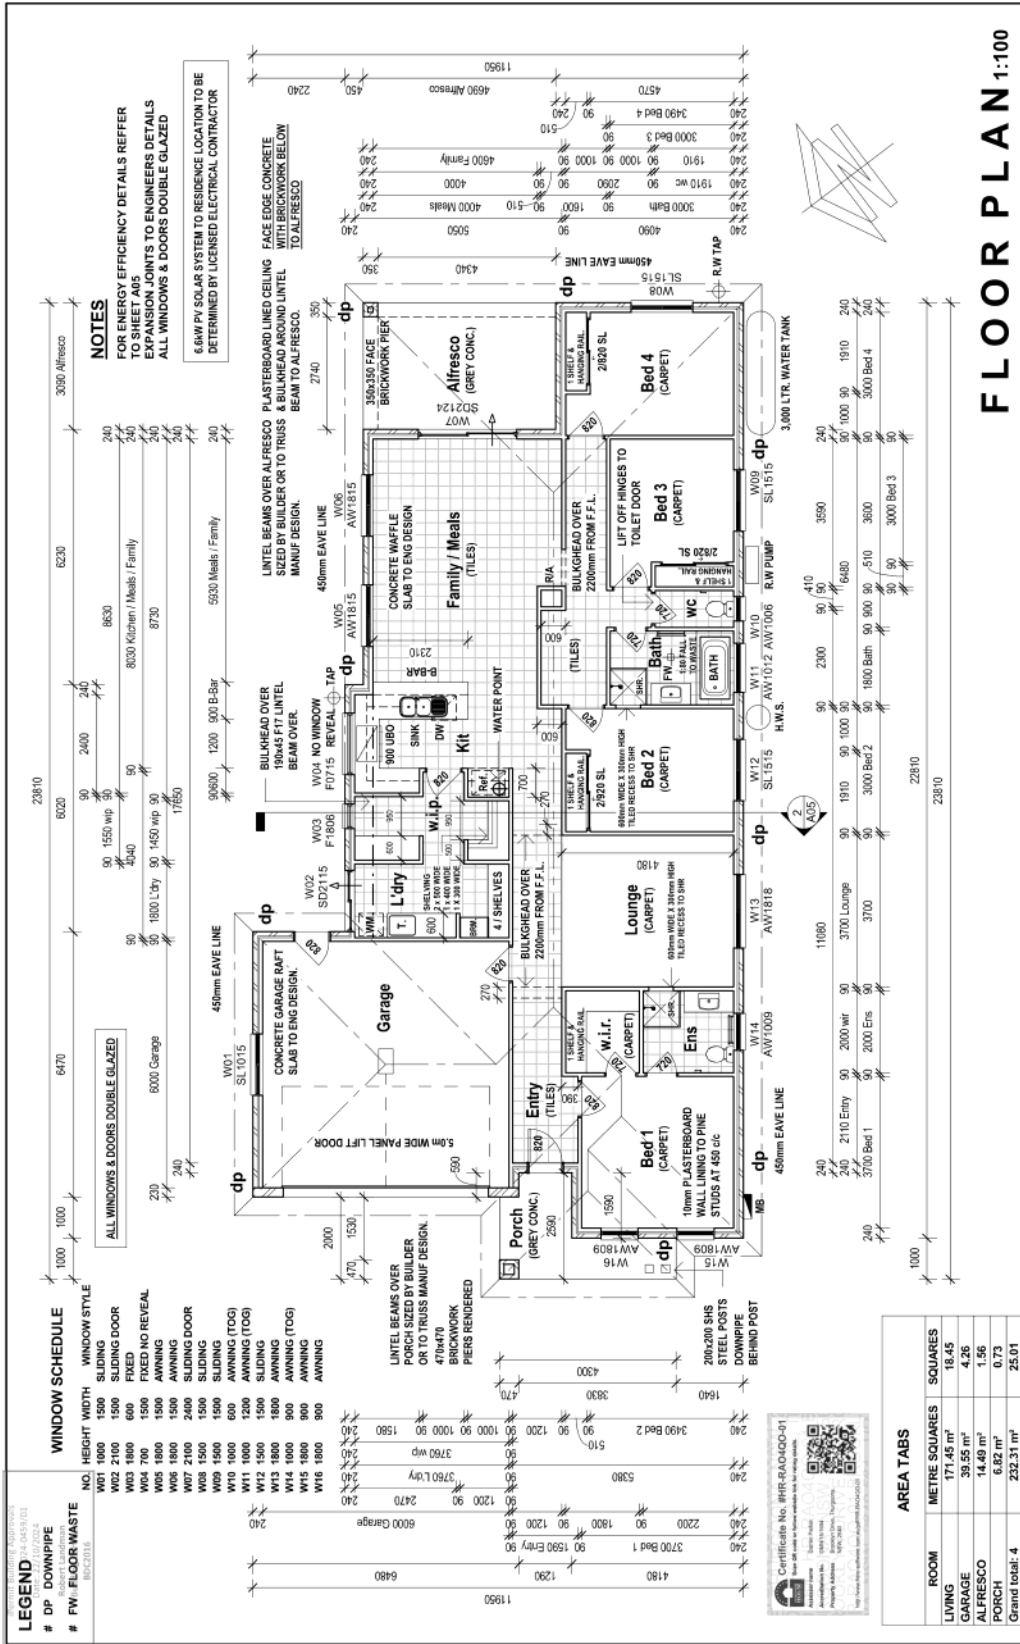

FLOOR PLAN 1:100

SCALE:	1:100	JOB:	24-068
DATE:	17.10.24	DESIGN:	ORIGIN
DRAWN:	KE	SHEET:	A03

PROPOSED RESIDENCE
 AT: LOT 564 BROOKLYN DRIVE, THURGOONA
 FOR: PETER BOWEN HOMES.

The builder shall verify all levels & measurements on site before ordering materials or the start of construction.

Copyright Reserved - no portion of these drawings may be reproduced by any process whatsoever without the written permission of PETER BOWEN HOMES.

