


(G) RESTRICTION ON THE USE OF LAND (DP1048990)
(F) LAND EXCLUDES MINERALS

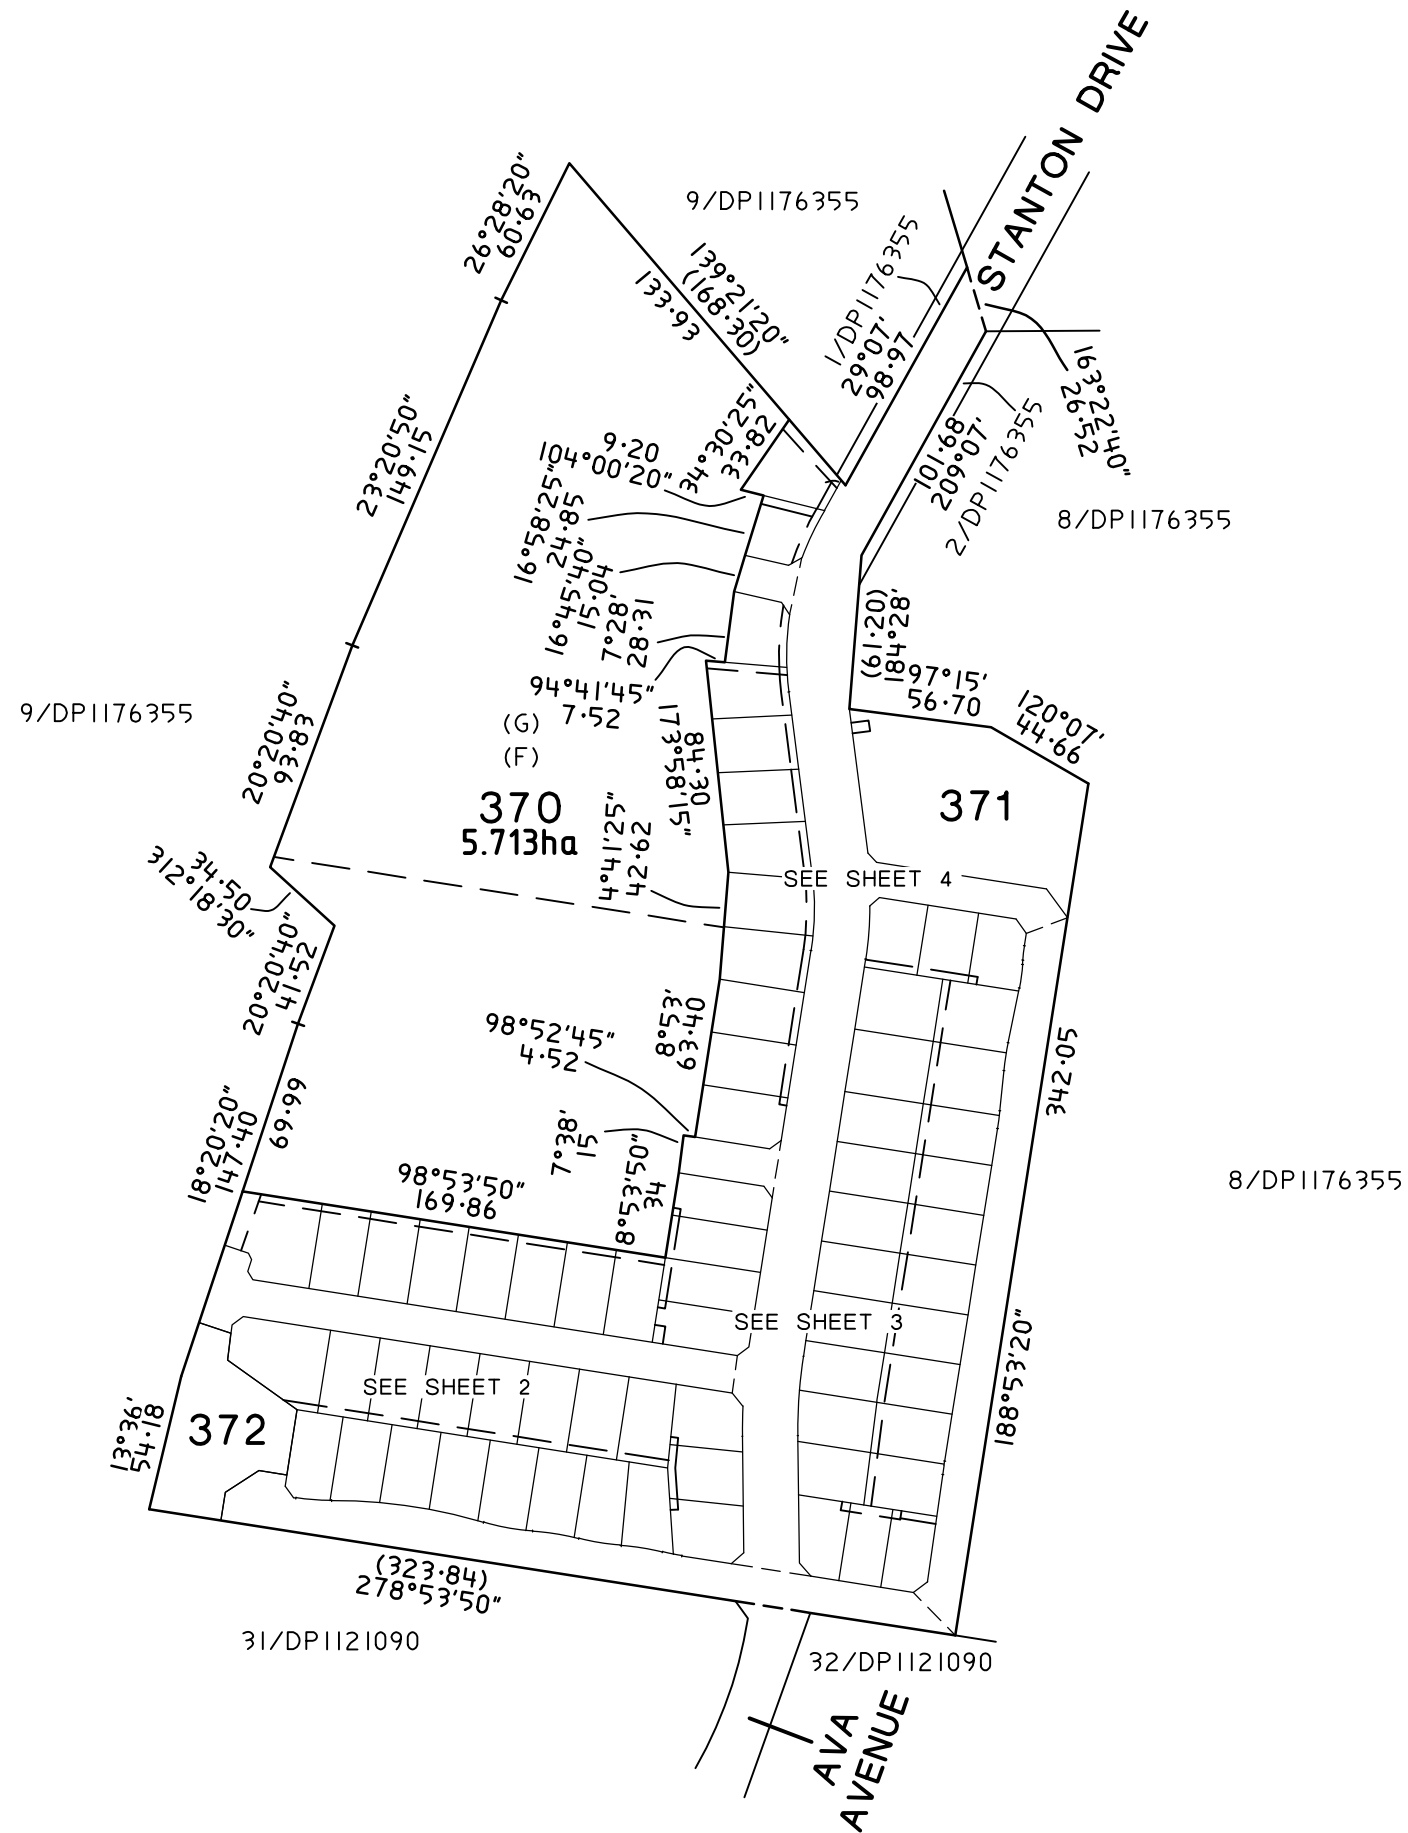

Preliminary

SURVEYOR
Name: Anthony Peter Ralph
Date:
Reference: 25444


PLAN OF SUBDIVISION OF LOT 403 IN DP1146605

L.G.A.: ALBURY CITY
Locality: THURGOONA
Reduction Ratio: 1:3000
Lengths are in metres

REGISTERED

DP1311634

DRAFT 11/11/24

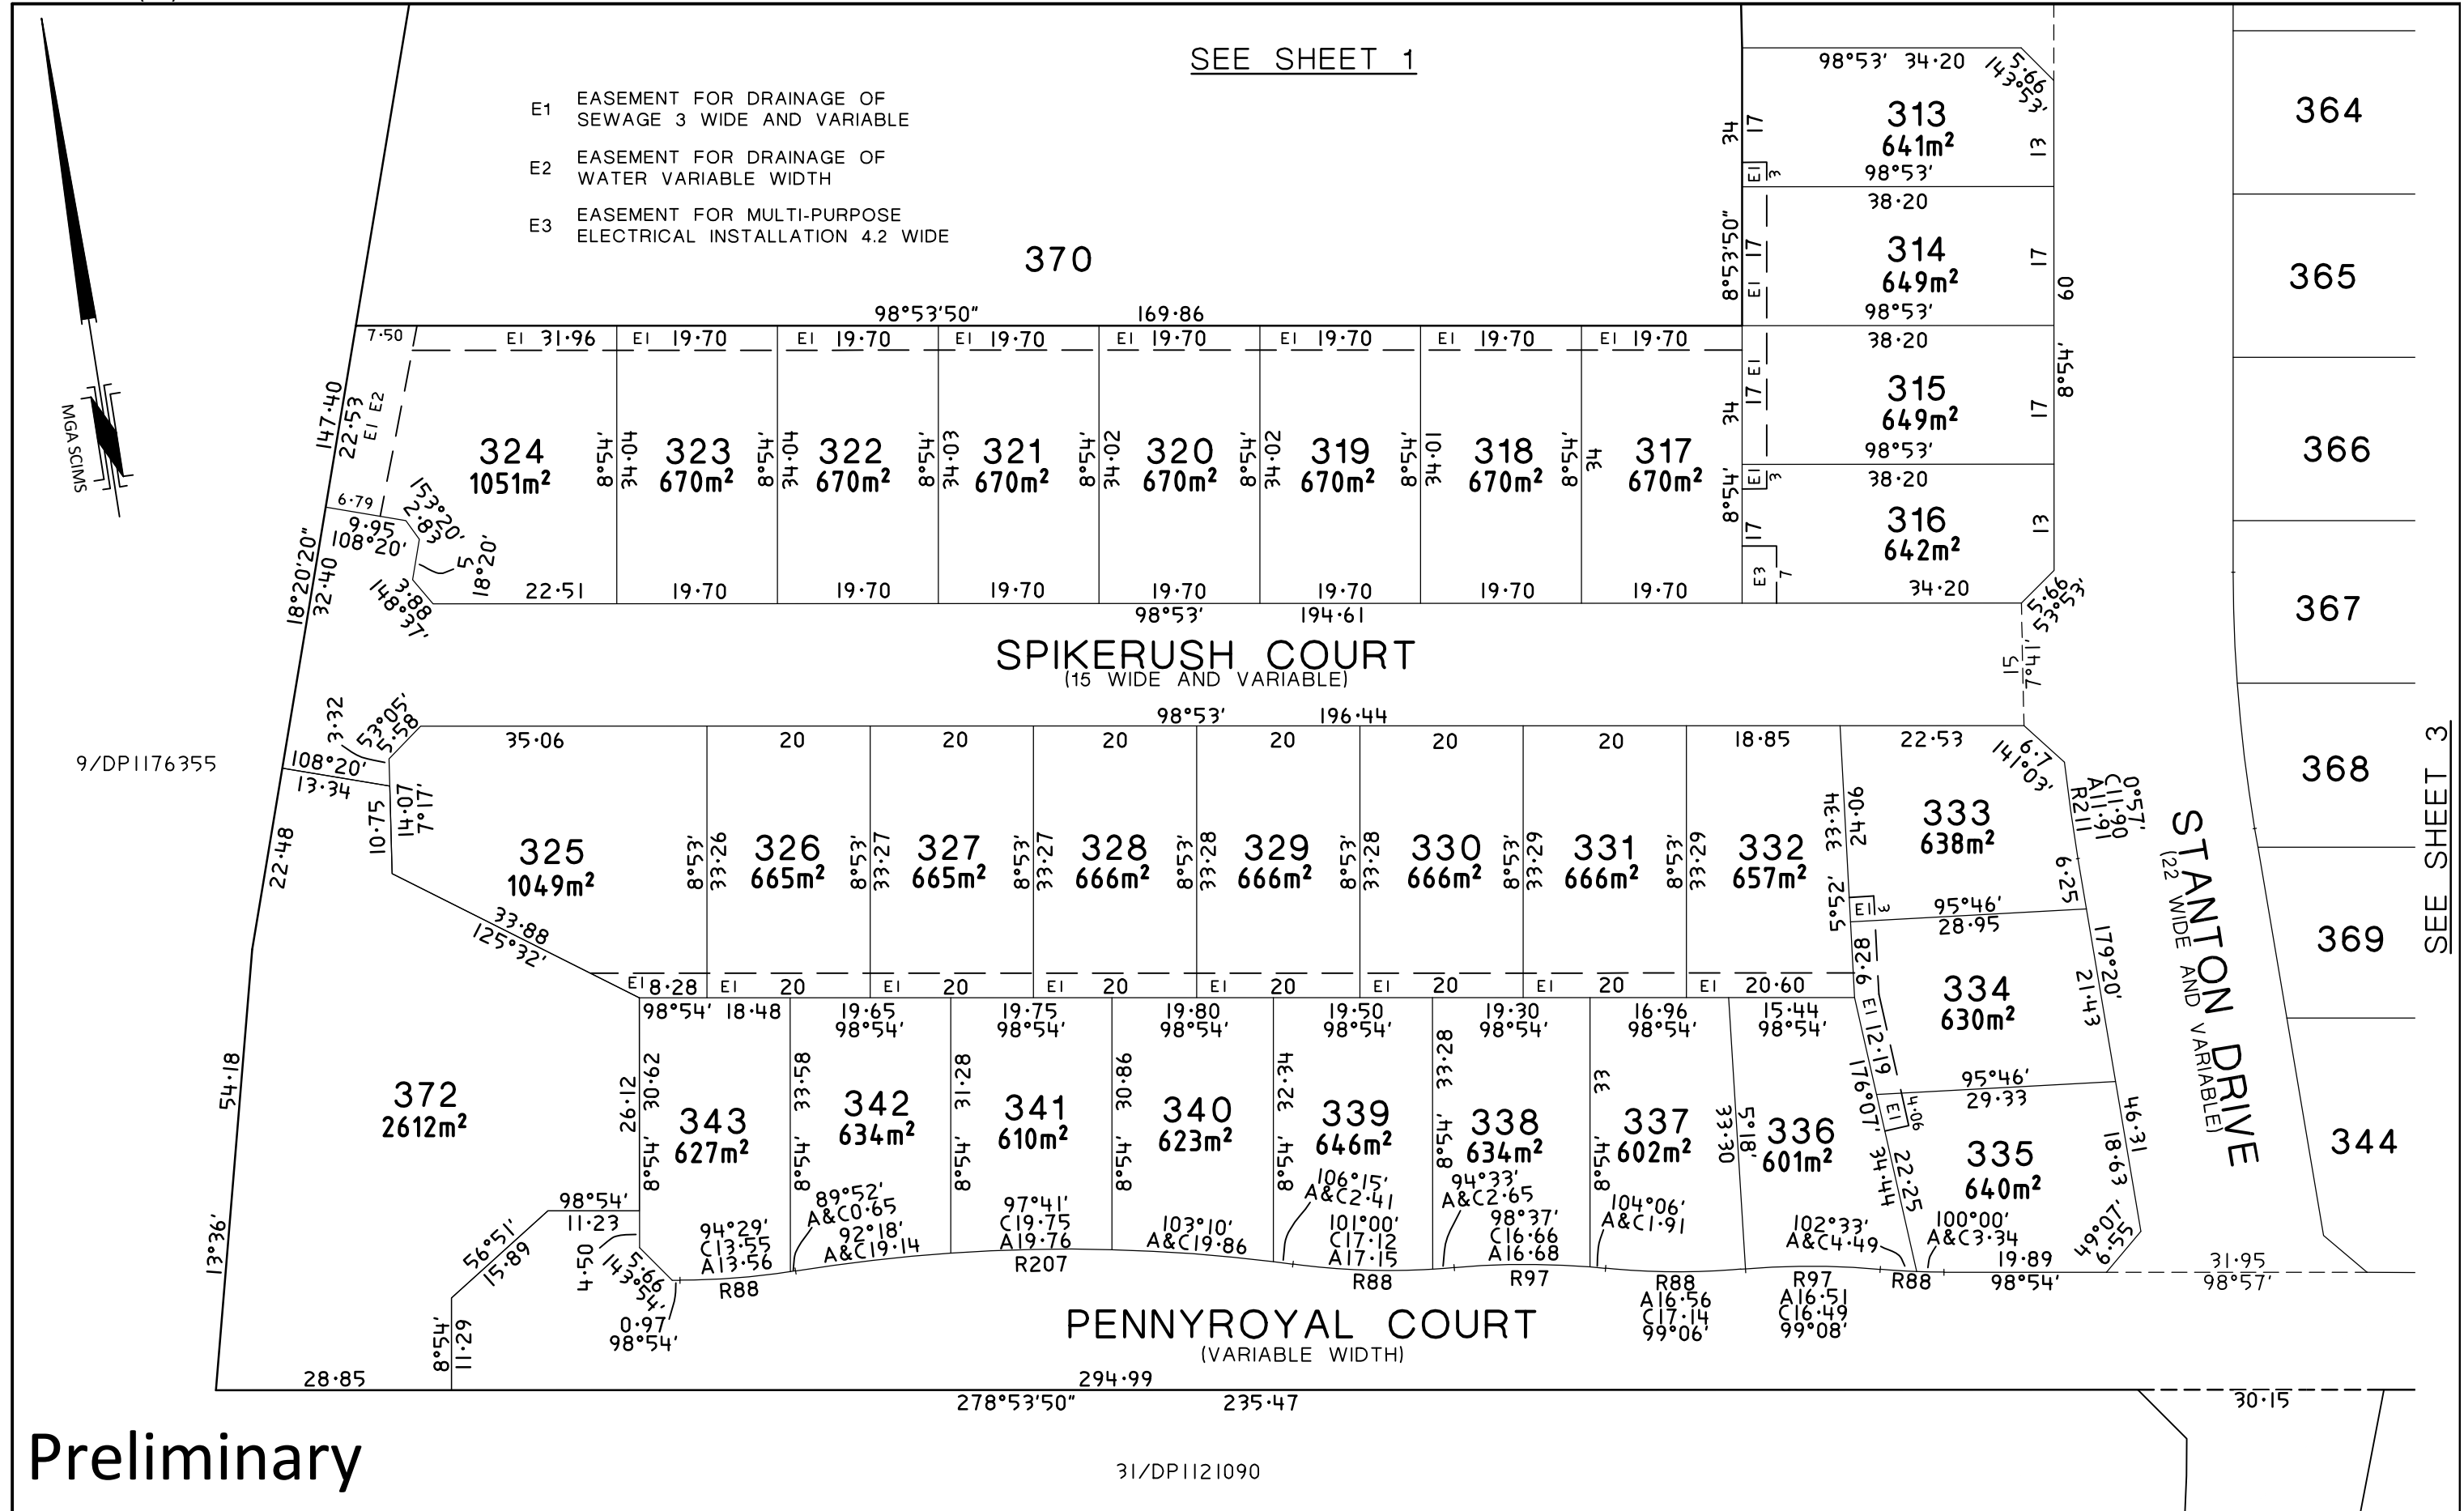

SURVEYOR
 Name: Anthony Peter Ralph
 Date:
 Reference: 25444

PLAN OF SUBDIVISION OF LOT 403 IN DP1146605


L.G.A.: ALBURY CITY
 Locality: THURGOONA
 Reduction Ratio: 1:750
 Lengths are in metres

REGISTERED

DP1311634
 DRAFT 11/11/24

SEE SHEET 2

- E1 EASEMENT FOR DRAINAGE OF SEWAGE 3 WIDE, 3.5 WIDE
- E2 EASEMENT FOR DRAINAGE OF WATER 3 WIDE, 3.5 WIDE


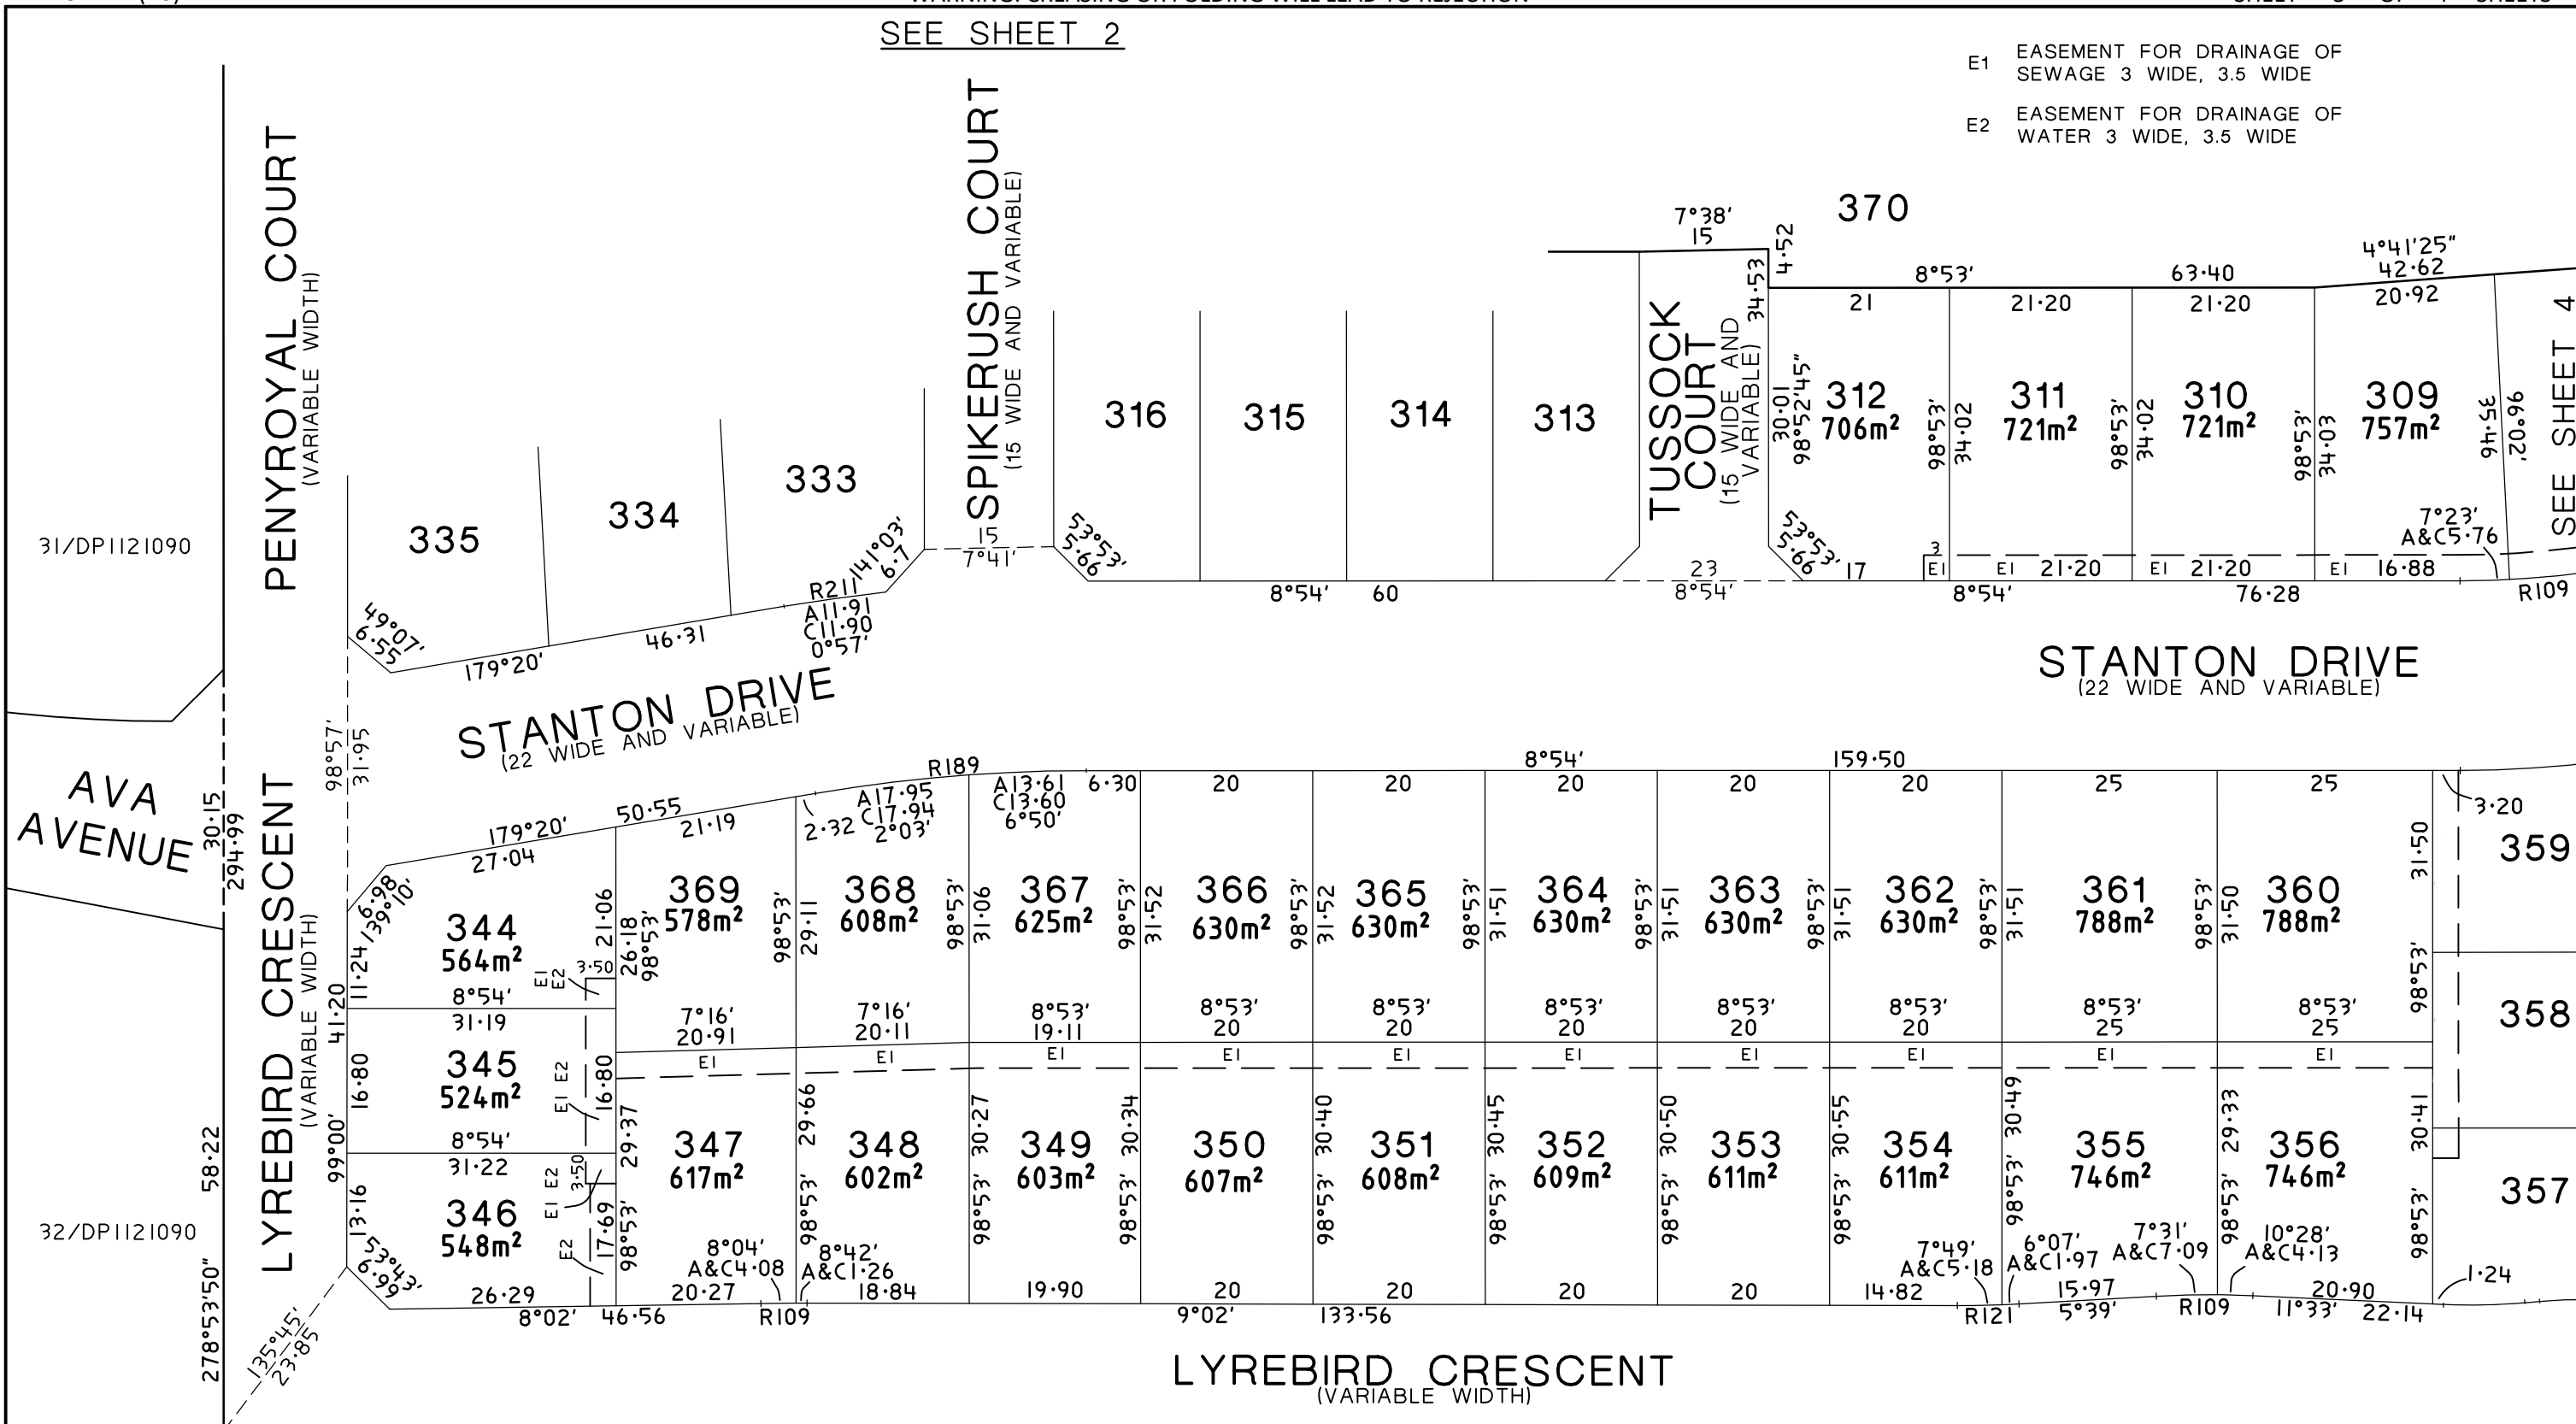


SEE SHEET 4



Preliminary

<p>SURVEYOR Name: Anthony Peter Ralph Date: Reference: 25444</p>	<p>PLAN OF SUBDIVISION OF LOT 403 IN DP1146605</p>	<p>L.G.A.: ALBURY CITY Locality: THURGOONA Reduction Ratio: 1:750 Lengths are in metres</p>	<p>REGISTERED</p>	<p>DP1311634 DRAFT 11/11/24</p>
--	--	---	-------------------	--

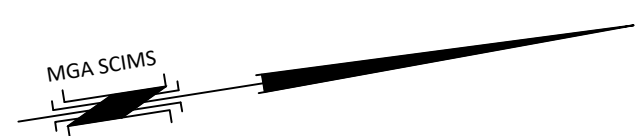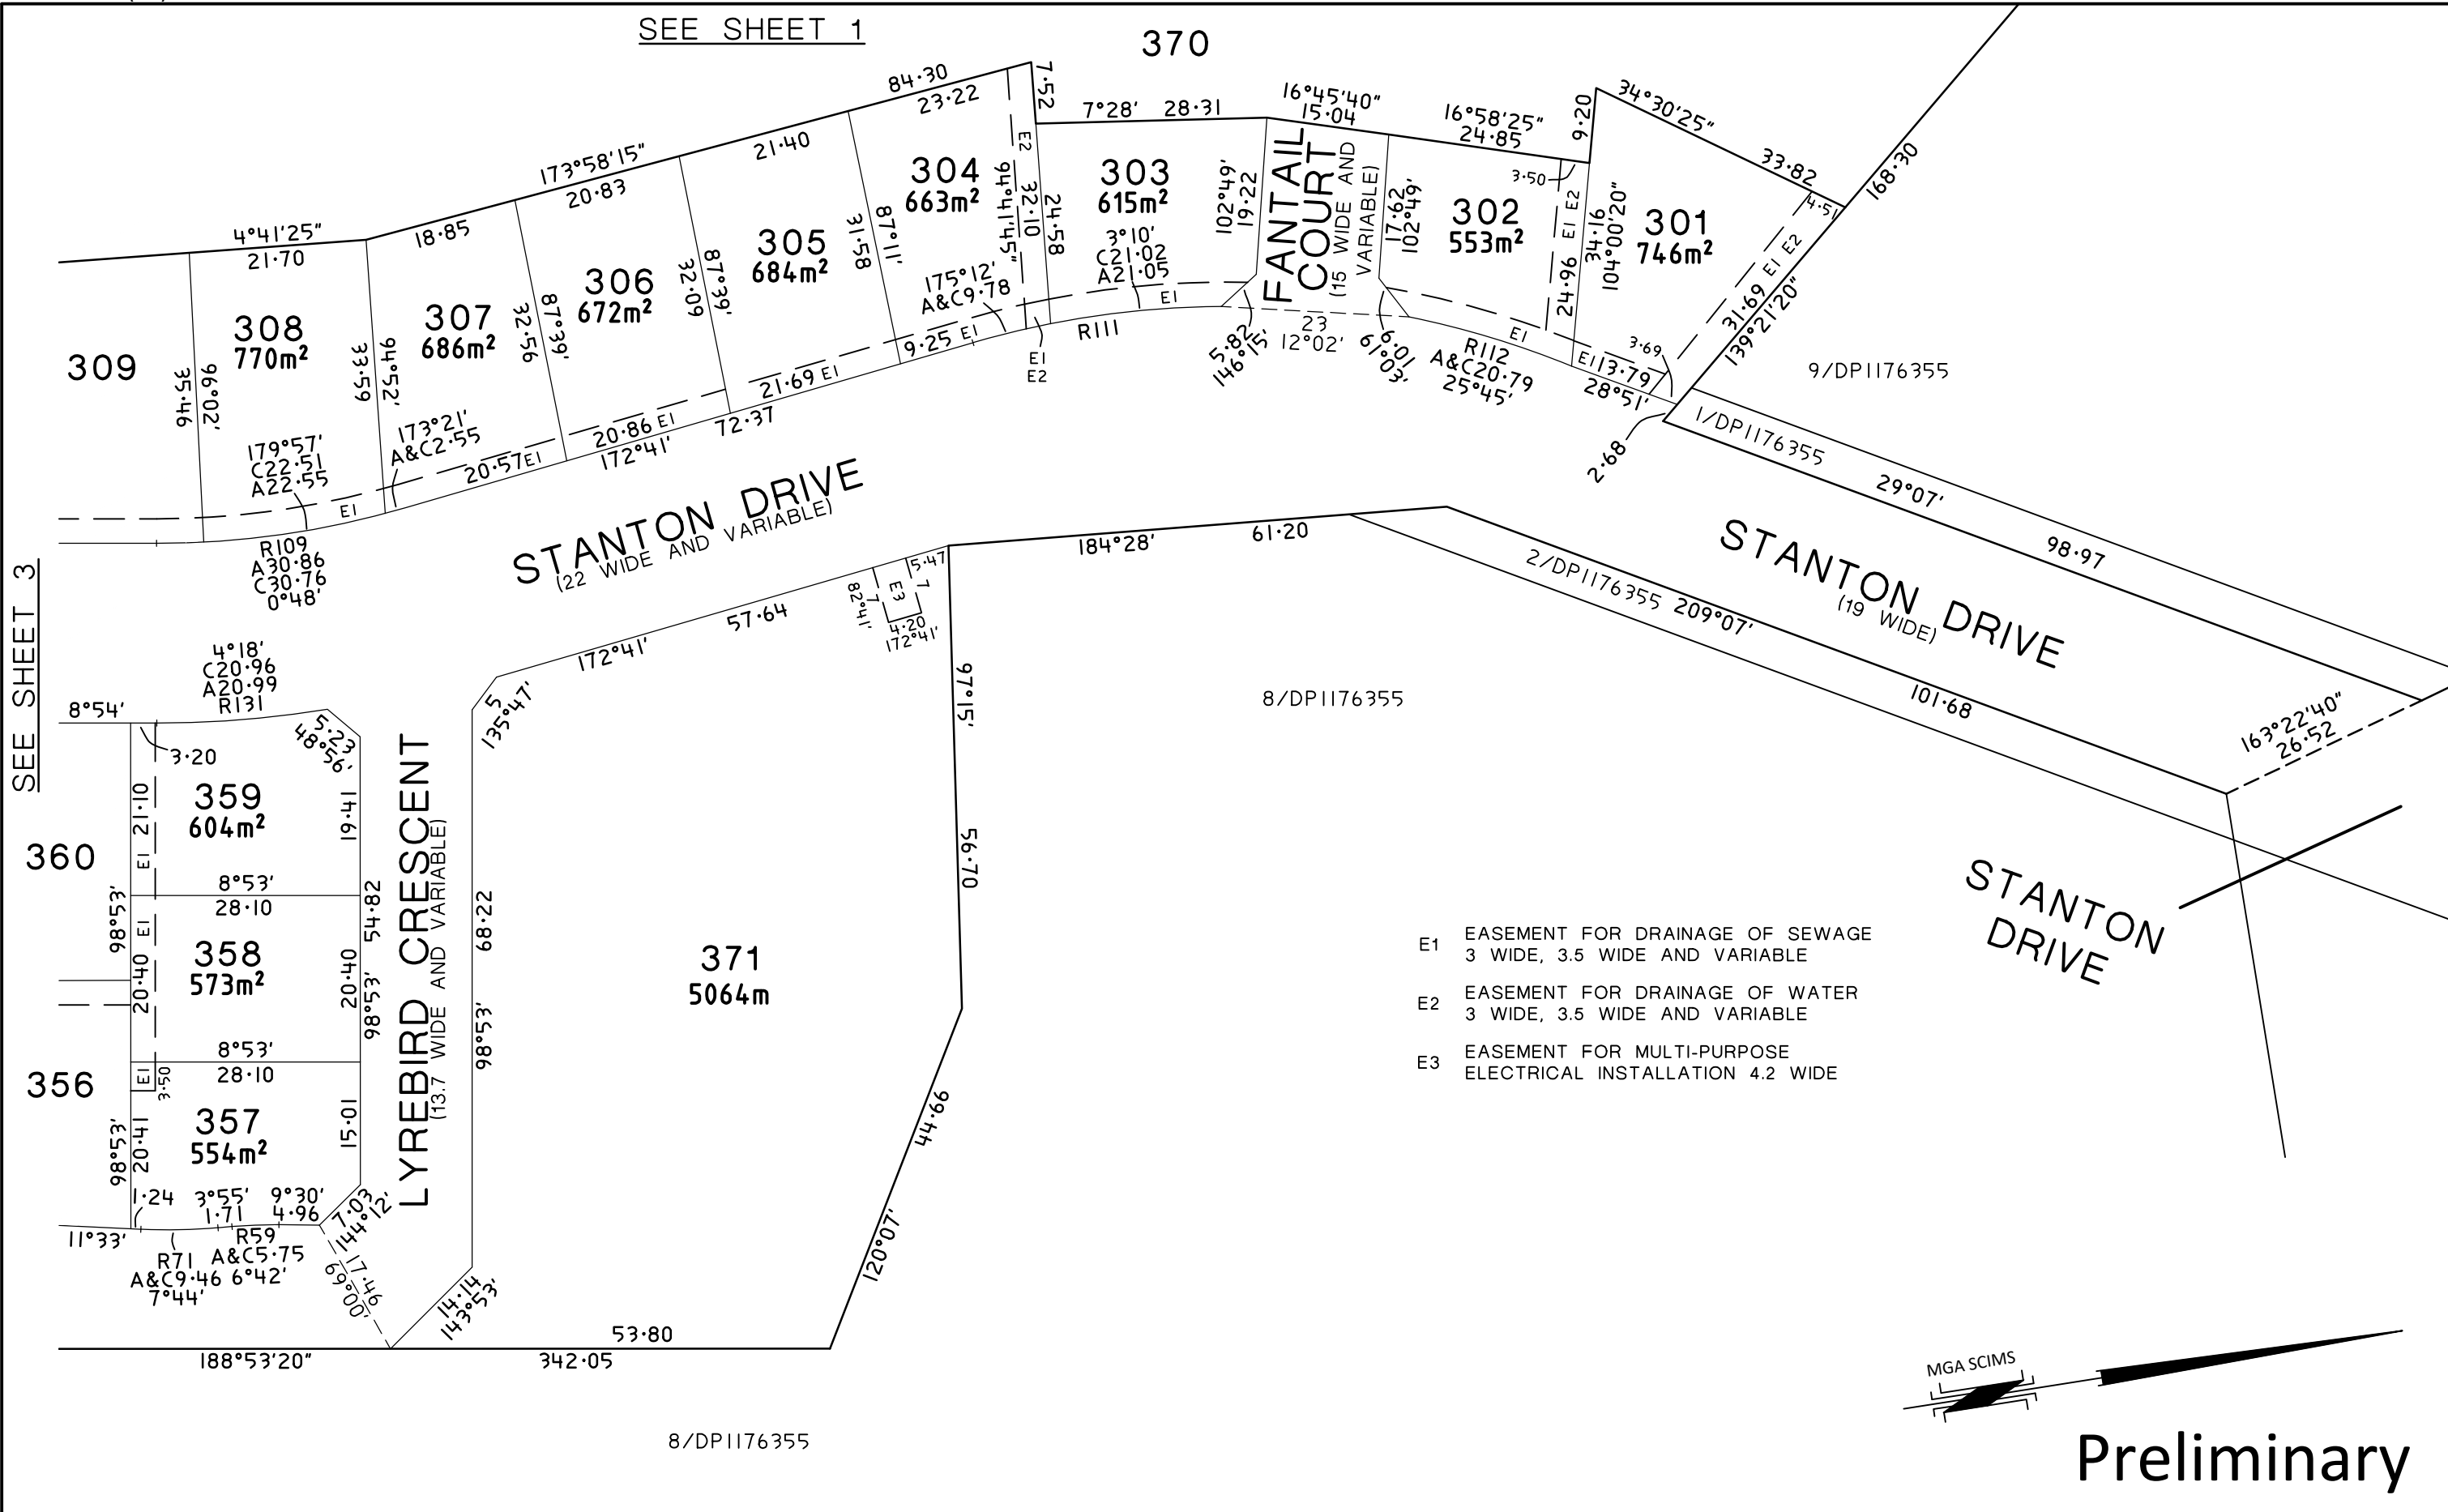

Preliminary

<p>SURVEYOR Name: Anthony Peter Ralph Date: Reference: 25444</p>	<p>PLAN OF SUBDIVISION OF LOT 403 IN DP1146605</p>	<p>L.G.A.: ALBURY CITY Locality: THURGOONA Reduction Ratio: 1:750 Lengths are in metres</p>	<p>REGISTERED</p>	<p>DP1311634 DRAFT 11/11/24</p>
--	--	---	-------------------	--